


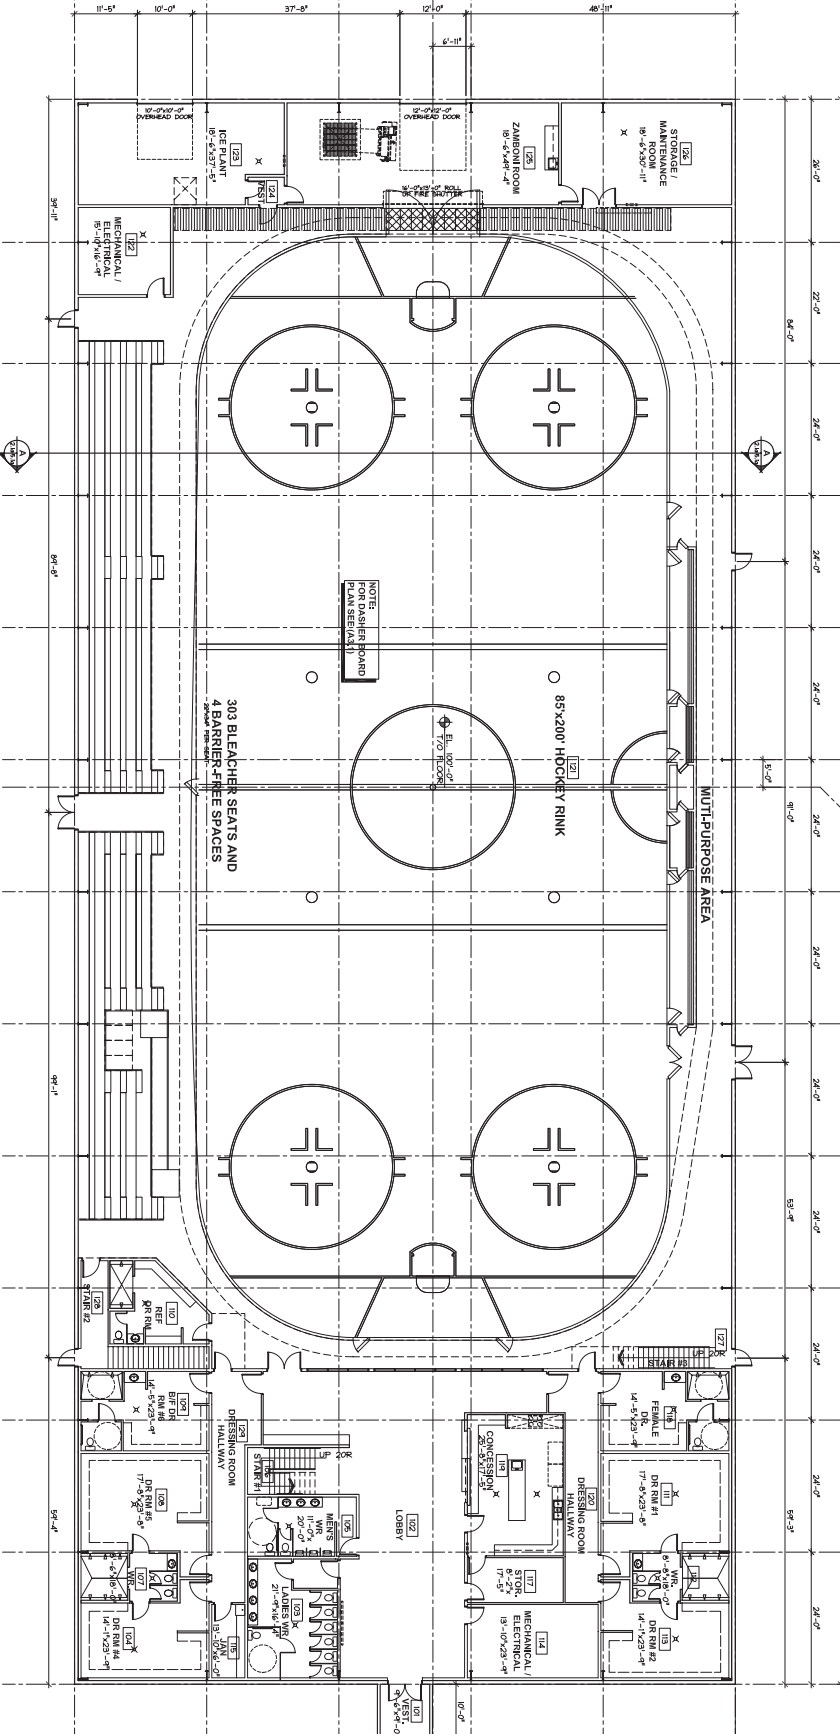

MAIN FLOOR PLAN

SCALE: 3/32" = 1'-0"

MAIN FLOOR AREA: 1,210 sqm. (CA.505sqft.)



NOTE:
FOR DASHER BOARD
PLAN SEE (A.3)

303 BLEACHER SEATS AND
4 BARRIER-FREE SPACES

85'x200' HOCKEY RINK

MULTI-PURPOSE AREA